



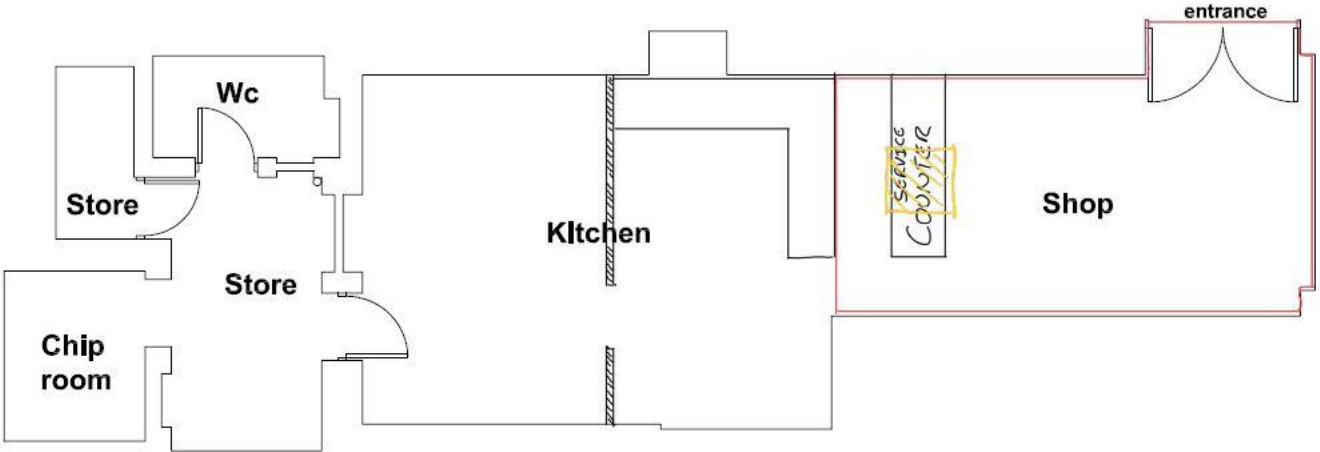

APPENDIX A(ii) – premises licence plan

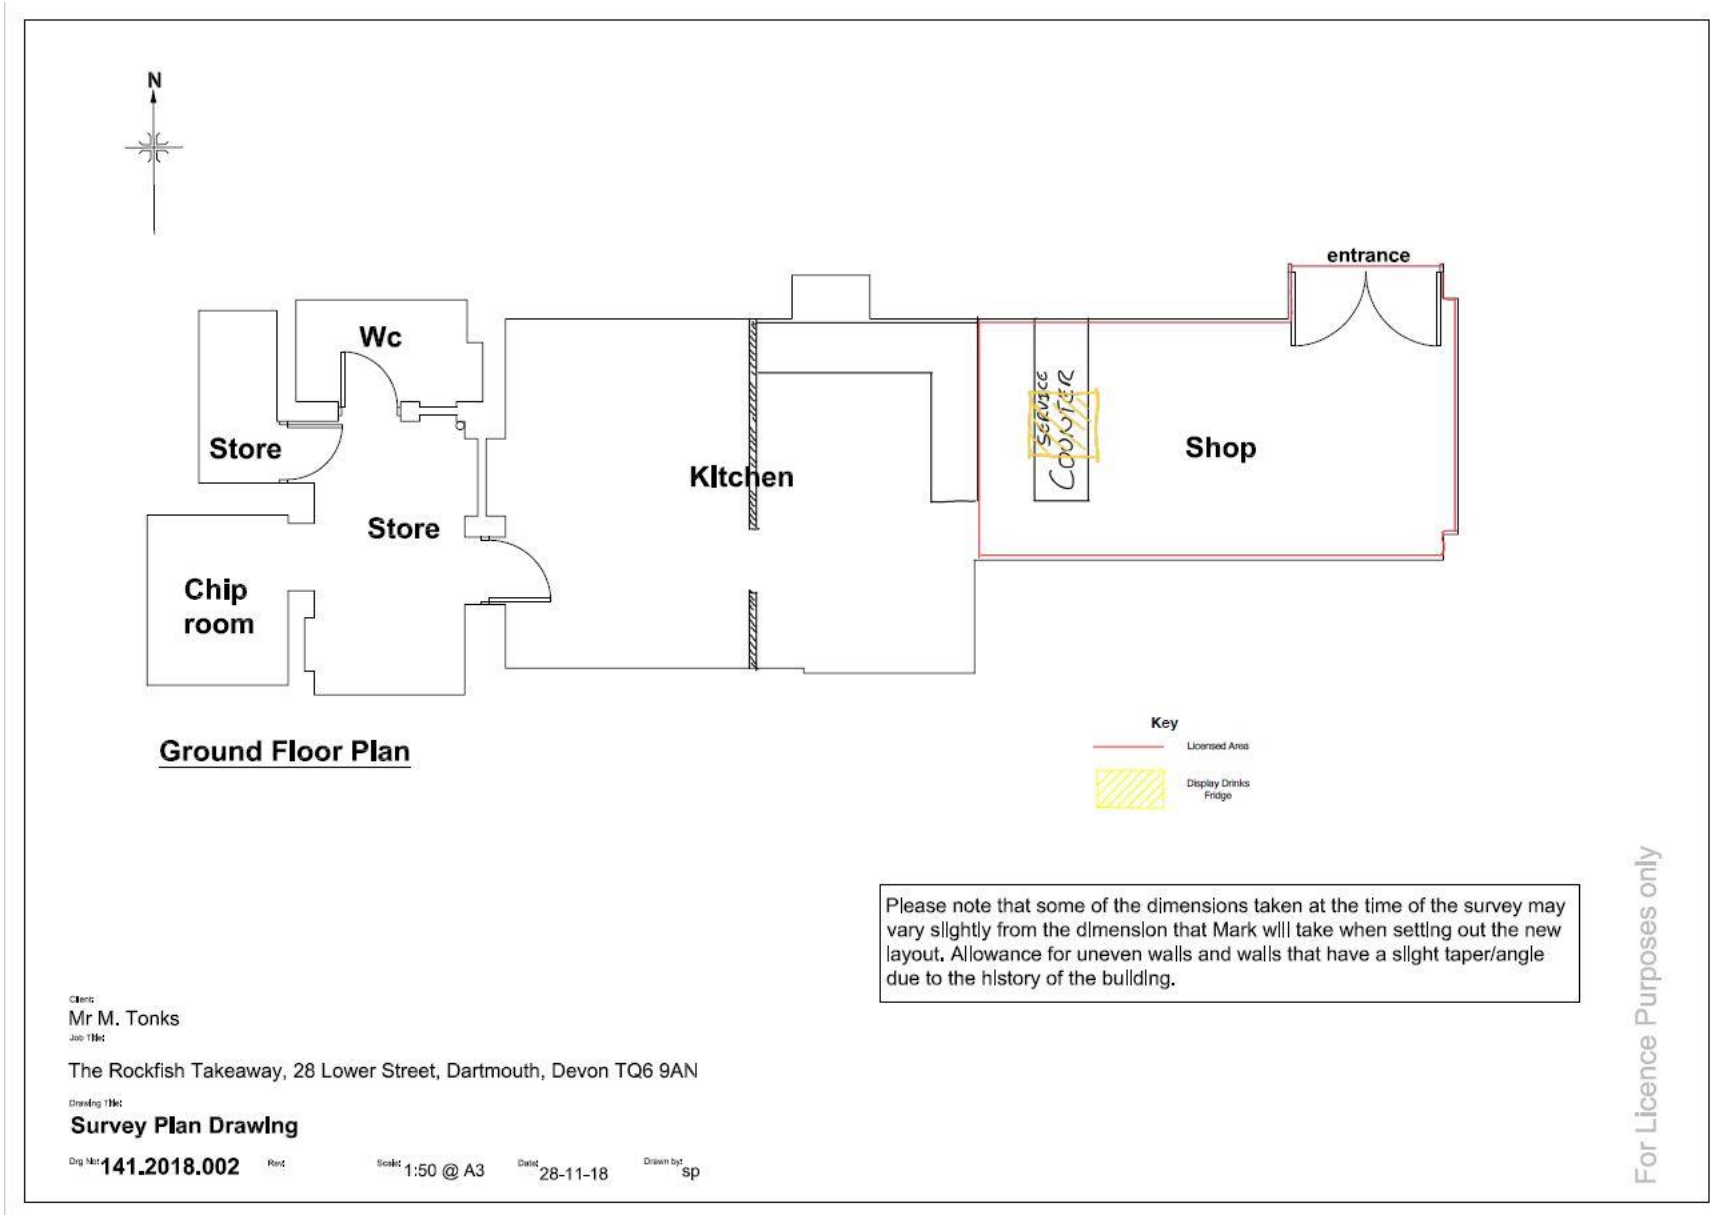

Ground Floor Plan

Key

-  Licensed Area
-  Display Drinks Fridge

Please note that some of the dimensions taken at the time of the survey may vary slightly from the dimension that Mark will take when setting out the new layout. Allowance for uneven walls and walls that have a slight taper/angle due to the history of the building.

Client:
Mr M. Tonks
Job Title:
The Rockfish Takeaway, 28 Lower Street, Dartmouth, Devon TQ6 9AN
Drawing Title:
Survey Plan Drawing
Drawing No: **141.2018.002** Rev: Scale: 1:50 @ A3 Date: 28-11-18 Drawn by: sp

For Licence Purposes only