




NORTH POINT

Contractors must check all dimensions on site. Only figured dimensions to be used. Discrepancies must be reported immediately. © This drawing is copyright.

NOTES:

**\*\*text\*\***

- SHDC
- Vacant/Marketing
- Cafe Space
- DWP (Job Centre)
- Citizens Advice
- DCC
- Humpty Dumpty
- NHS Vaccination
- Areas decorated/updated.

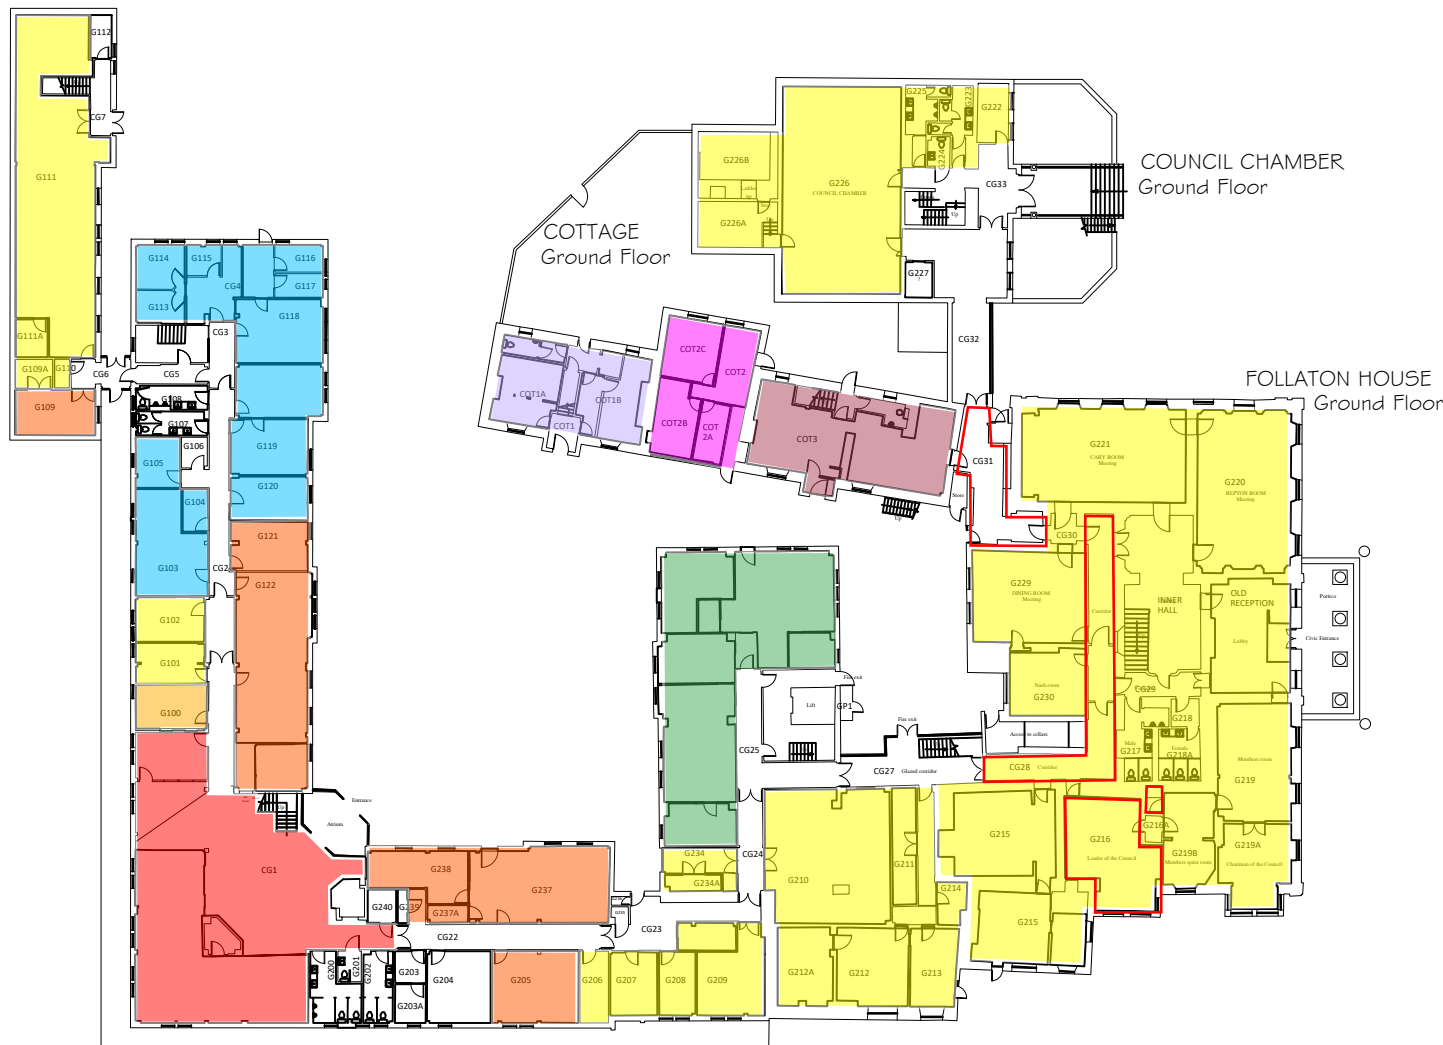

REVISIONS:		Subject
Issue	Date	
		Unshaded areas consist of corridors, Kitchens, WCs and plant rooms.

Unshaded areas consist of corridors, Kitchens, WCs and plant rooms.

Project:  
Follaton House

Title:  
Ground Floor Plan



Follaton House  
Plymouth road  
Totnes, Devon, TQ9 5NE  
Tel: (01803) 861234

Kilworthy Park, Drake Road  
Tavistock, Devon  
PL19 0BZ  
Tel: (01822) 813600

Scale: 1:500 @ A4  
Date: Dec, 2017

Drawn: AK  
Checked:

Drwg. No. SKT - 01  
Issue

Drawing to be used for Identification Purposes only.  
All dimensions must be checked prior to any work.

Reproduced from the Ordnance Survey mapping with the permission of the Controller of Her Majesty's Stationery Office, © Crown copyright. Unauthorised reproduction infringes Crown copyright and may lead to prosecution or civil proceedings. South Hams District Council. LA 079391