



NORTH POINT

Contractors must check all dimensions on site. Only figured dimensions to be used. Discrepancies must be reported immediately. © This drawing is copyright.

NOTES:

~~**text**~~

All occupied by SHDC, except area coloured pink, which is short term licenced to NHS.

REVISIONS:

Issue	Date	Subject

Project:

Follaton House

Title:

Second Floor Plan




Follaton House
Plymouth road
Totnes, Devon, TQ9 5NE
Tel: (01803) 861234

Kilworthy Park, Drake Road
Tavistock, Devon
PL19 0BZ
Tel: (01822) 813600

Scale: 1:500 @ A4	Drawn: AK
Date: Dec, 2017	Checked:

Drwg. No. SKT - 03

Issue

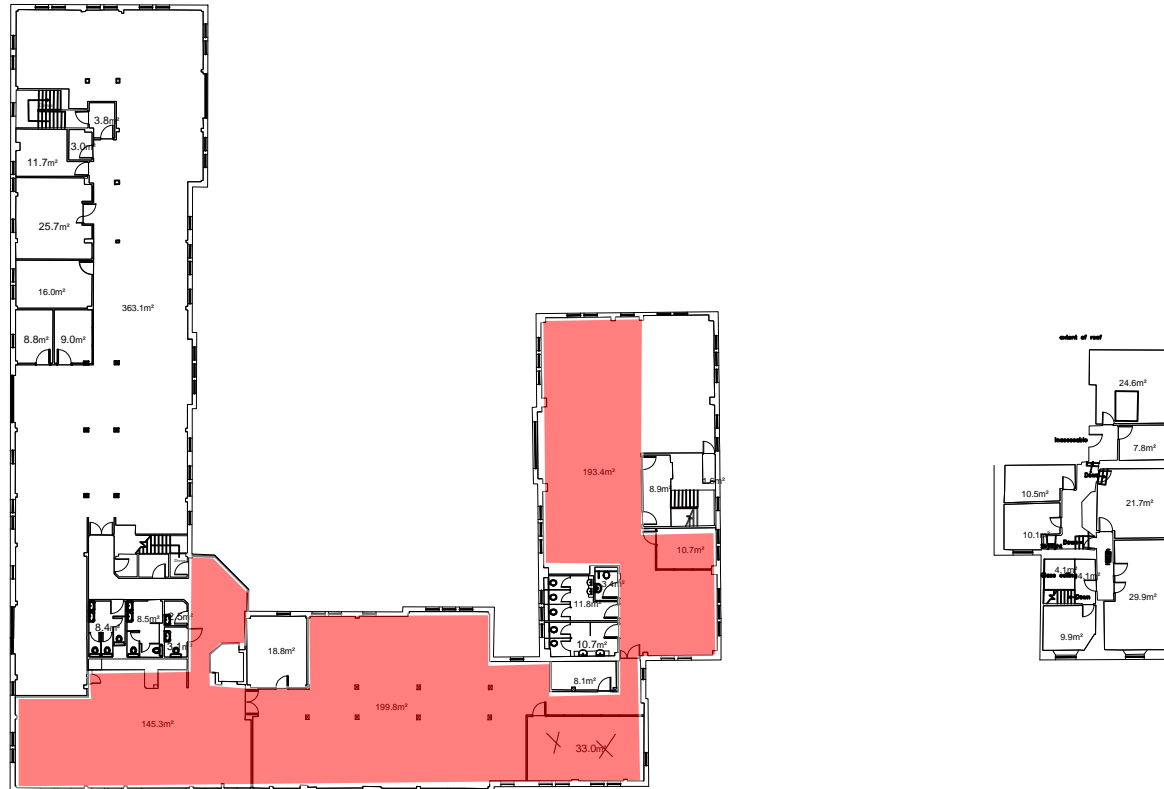

Drawing to be used for Identification Purposes only.
All dimensions must be checked prior to any work.