





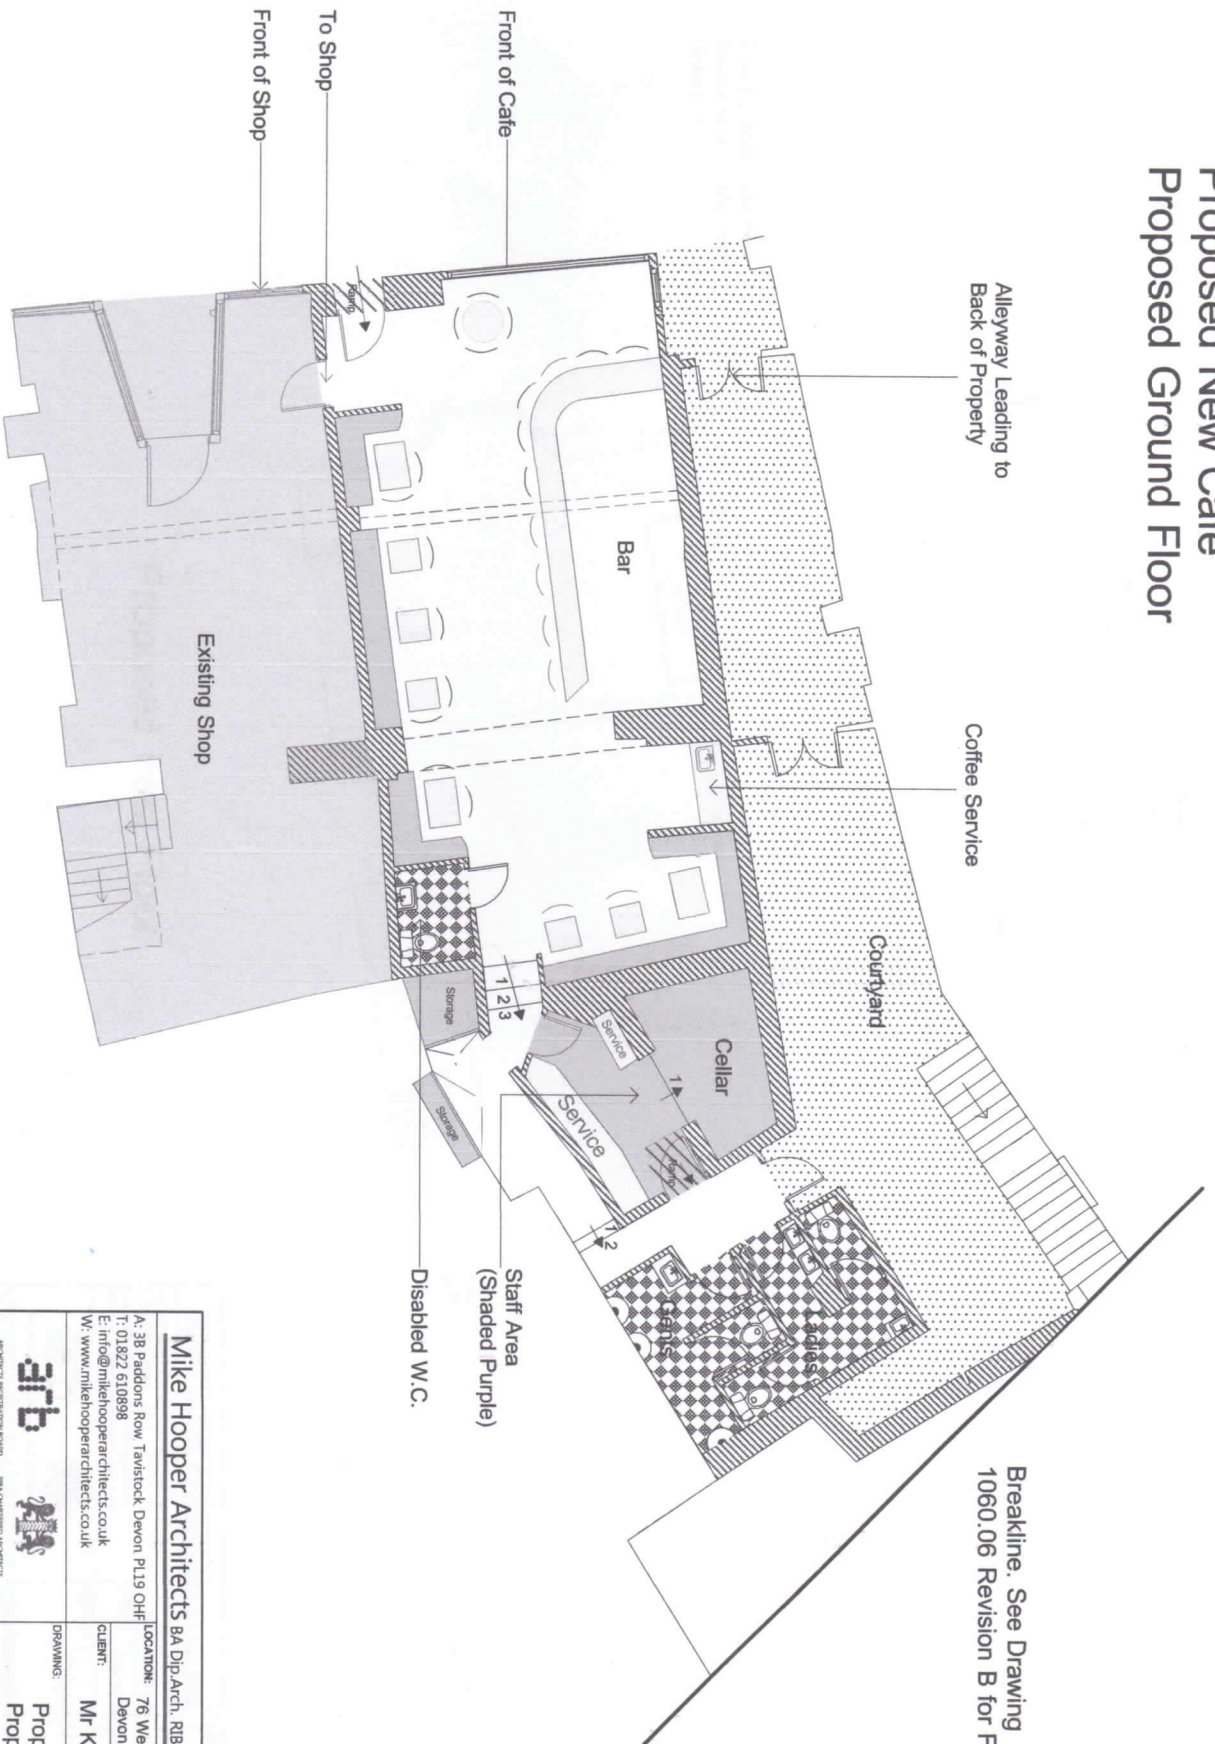
South East Elevation



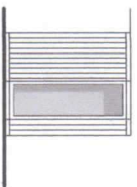

North East Elevation
(Corner Of Alleyway Shown)

Mike Hooper Architects BA Dip Arch. RIBA <small>ARCHITECTS REGISTERED NUMBER: 0864 0046800 ARCHITECTS</small>		<small>DATE:</small> August 2017
<small>A:</small> 38 Paddons Row Tavistock Devon PL19 0HF <small>T:</small> 01822 610898 <small>E:</small> info@mikehooperarchitects.co.uk <small>W:</small> www.mikehooperarchitects.co.uk		<small>LOCATION:</small> 76 West Street, Tavistock, Devon
 		<small>CLIENT:</small> Mr K Bryant
<small>DRAWING:</small> Proposed Cafe Proposed Elevation		<small>DRAWING NUMBER:</small> 1060.14 <small>REVISION:</small> - <small>SCALE:</small> 1:100
<small>© This drawing is copyright. All figured dimensions are to be checked on site by the contractor. Do not scale from any drawing. Any discrepancies are to be reported to the architect.</small>		

Proposed New Cafe Proposed Ground Floor



Breakline: See Drawing
1060.06 Revision B for Full View

Mike Hooper Architects BA Dip Arch. RIBA		DATE:	August 2017
A: 38 Paddons Row Tavistock Devon PL19 0HF T: 01822 610898 E: info@mikehooperarchitects.co.uk W: www.mikehooperarchitects.co.uk		LOCATION:	76 West Street, Tavistock, Devon
 		CLIENT:	Mr K Bryant
© This drawing is copyright all figured dimensions are to be checked on site by the contractor. Do not scale from any drawing. Any discrepancies are to be reported to the architect.		DRAWING:	Proposed New Cafe Proposed Ground Floor
		DRAWING NUMBER:	1060.13
		REVISION:	-
		SCALE:	1:100