


Appendix B(ii) - current plan

**FRONT BUILDING - 30 ISLAND STREET - GROUND FLOOR
ADDITIONAL BUILDING TO BE ADDED TO PREMISES LICENCE
THAT RELATES TO THIS LICENCE VARIATION APPLICATION
ALCOHOL SOLD IN THIS BUILDING FOR CONSUMPTION OFF
PREMISES ONLY**


Area for premises licence application shown in red

SCALE 1:100

All dimensions in mm

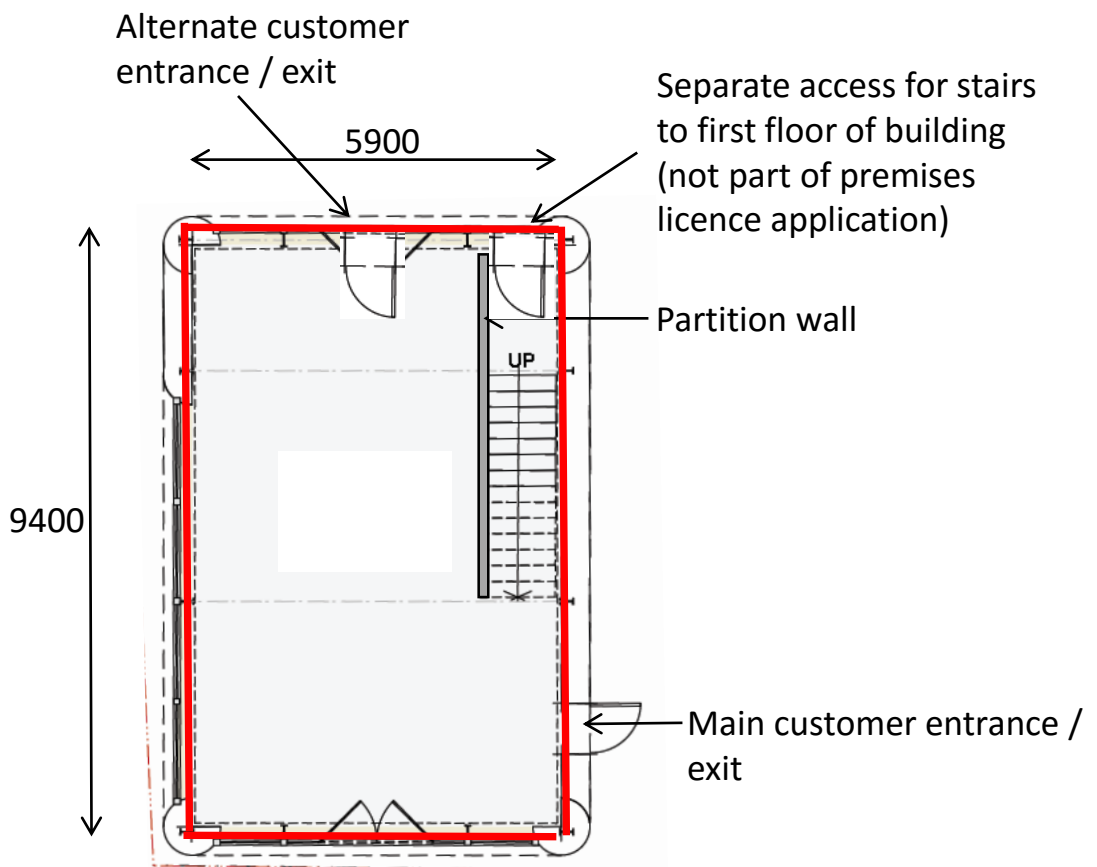

KEY

-  Area for retail of alcohol (for consumption off the premises)

FIRST FLOOR LAYOUT IN REAR BUILDING – 28 ISLAND STREET (EXISTING LICENCE – UNCHANGED AS PART OF VARIATION)

SCALE 1:100

All dimensions in mm


KEY



Area where alcohol can be consumed



Edge of area for consumption of alcohol

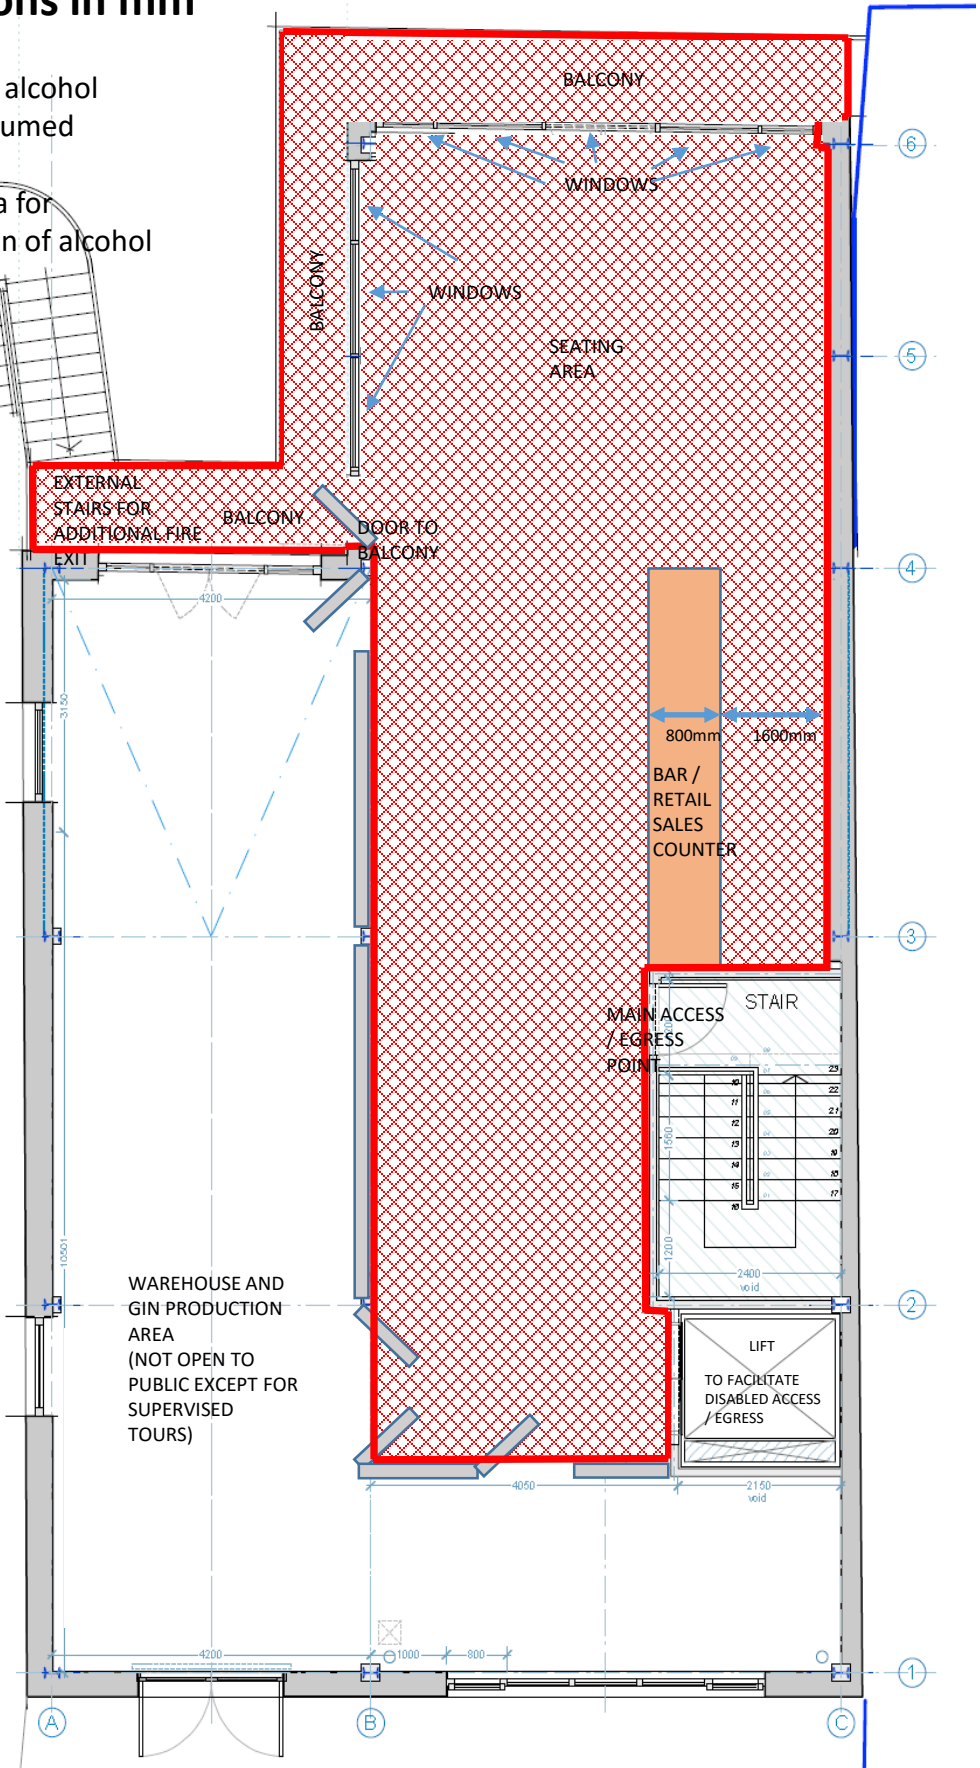

EXTERNAL LAYOUT / AREA

SCALE APPROX 1:75 (To enable whole area to be shown on A4)

All dimensions in mm

