


Notes

Drawing produced from previous info by others

- Legend
- PB Panic Bar
 - E Illuminated Exit Box
 - CO2 CO2 Extinguisher
 - DP Dry Powder Extinguisher
 - W Water Extinguisher

— Denotes Area for licensable activities

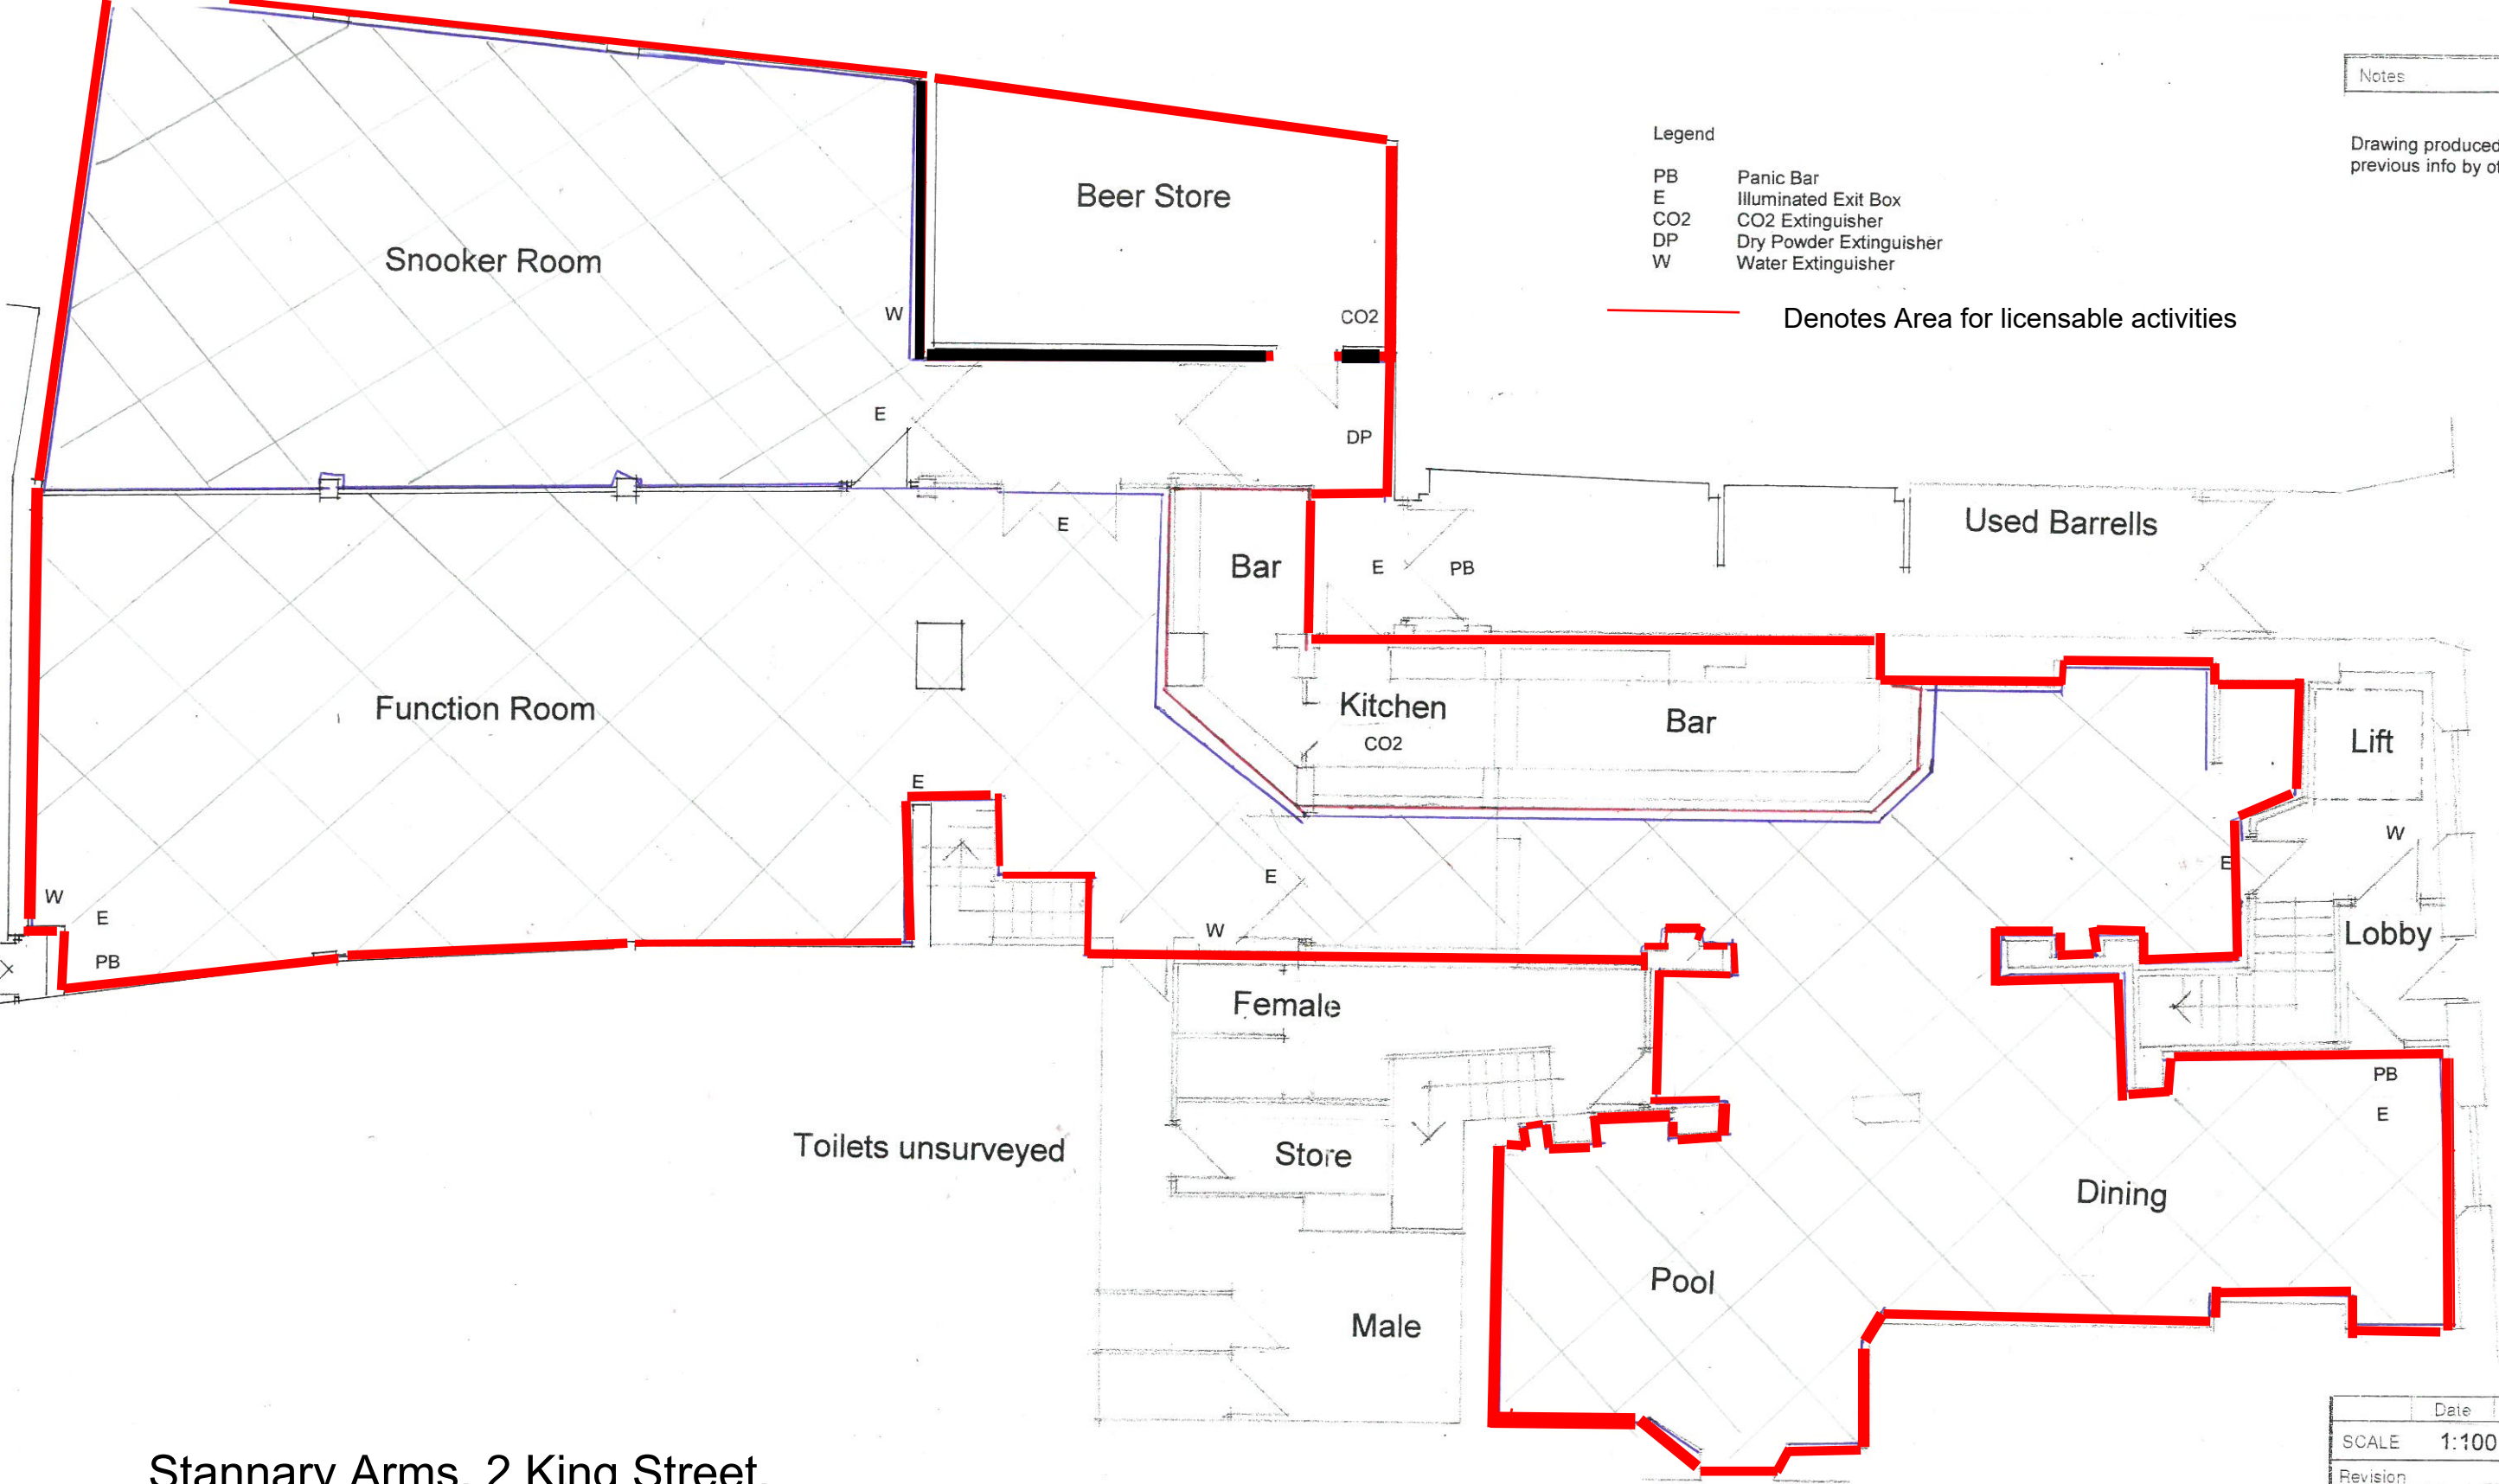

Stannary Arms, 2 King Street,
~~The Royal British Legion~~ – Tavistock
 Ground Floor Layout Plan

Licensing Dept	
Date received	24.03.11
Date completed	
Input by	

Date	Description
SCALE	1:100
Revision	
Project ID	Royal British Legion
Filename	
Drawn By	MSH
MIKE HOOPER ARCHITECTS	
2 Drake Road, Tavistock, Devon, PL19 0AU	
	
<small>RIBA CHARTERED ARCHITECTS</small>	<small>Architects Registration Board</small>

Stannary Arms, 2 King Street, ~~Royal British Legion~~ – Tavistock First Floor Layout





Notes

Drawing reproduced from
 Info by others

Licensing Dept

Date received	24.03.11
Date completed	
Input by	

Date	Description
SCALE	1:100
Revision	
Project ID	
Filename	
Drawn By	
MIKE HOOPER ARCHITECTS	
2 Drake Road, Tavistock, Devon, PL19 0AU	
	
<small>RIBA CHARTERED ARCHITECTS</small>	<small>Architects Registration Board</small>