


**WAREHOUSE**  
( 37.5 DEKION RACKING )

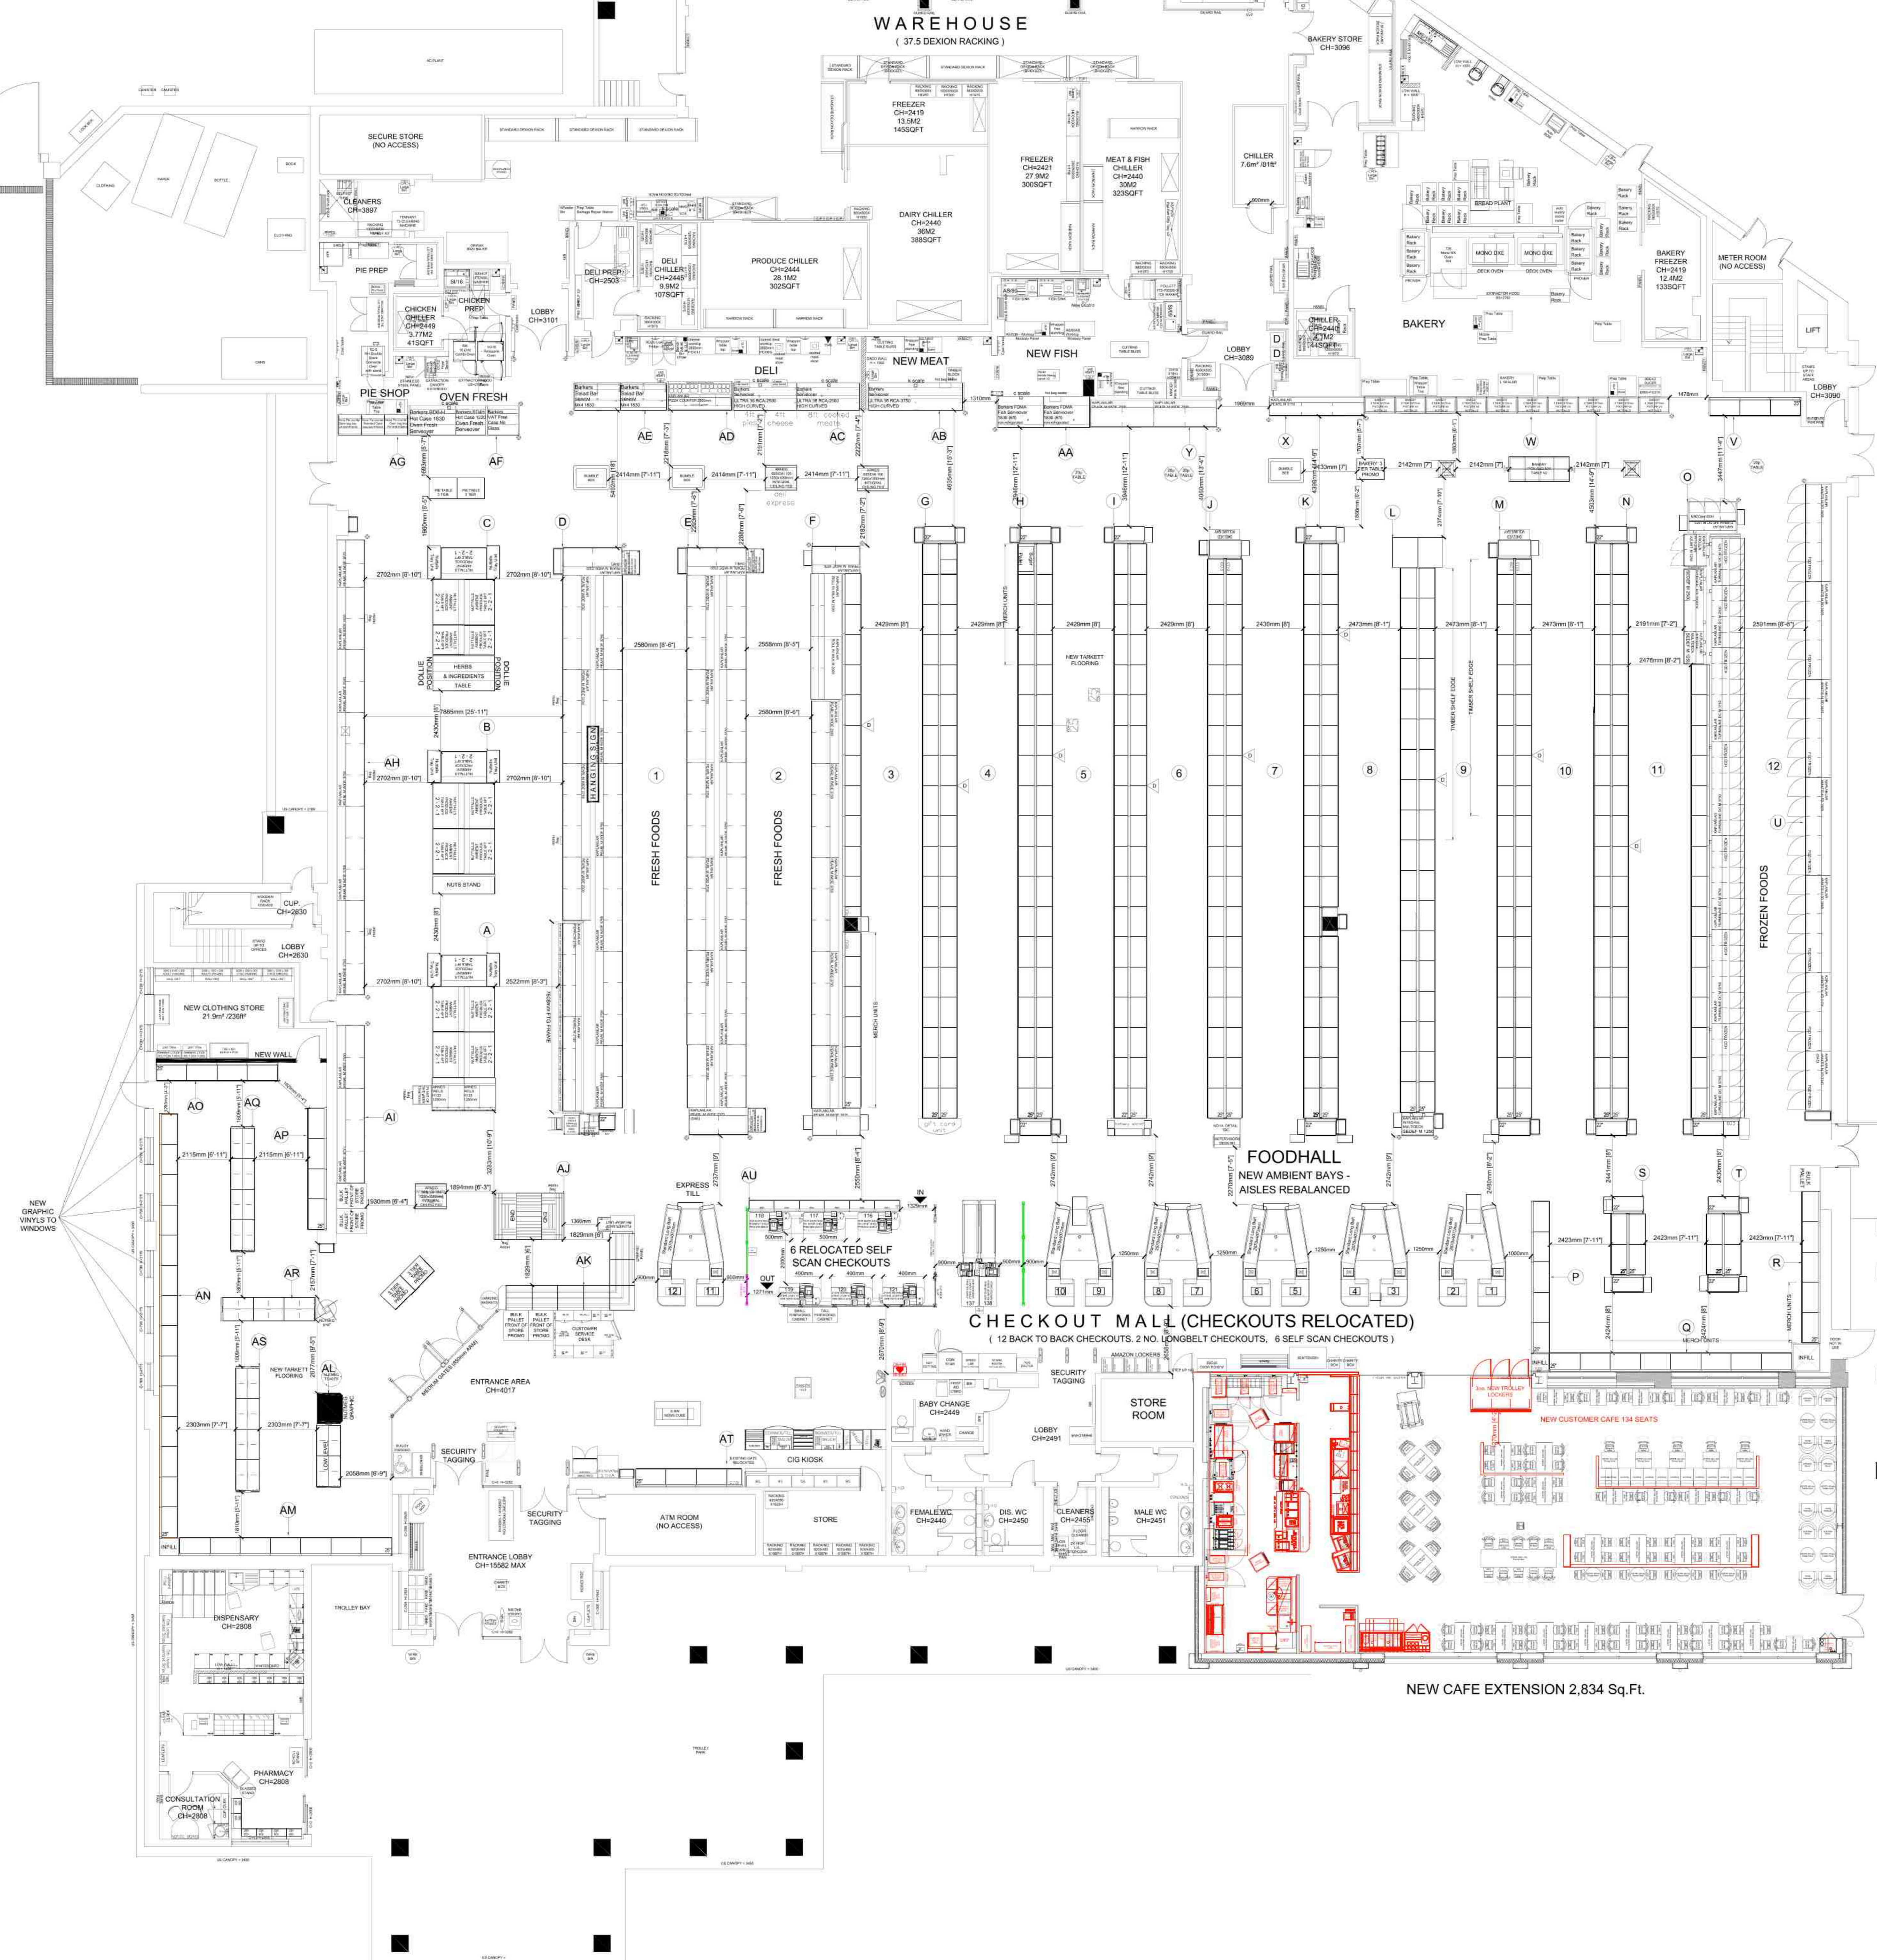

**CHECKOUT MALL (CHECKOUTS RELOCATED)**  
( 12 BACK TO BACK CHECKOUTS, 2 NO. LONGBELT CHECKOUTS, 6 SELF SCAN CHECKOUTS )

**FOODHALL**  
NEW AMBIENT BAYS - AISLES REBALANCED

NEW CAFE EXTENSION 2,834 Sq.Ft.

<b>339 Totnes</b> <small>Store address</small>	
339/A/SK1/BWSU/013	
SALES FLOOR	
24,138 Sq. Ft.	
Scale: 1:100	<b>A0</b>
<p><b>Morrisons</b> Win MORRISON SUPERMARKETS PLC Property &amp; Development Division <small>© 2018 Morrisons Supermarkets PLC. All rights reserved. Tel: 0800 011 5889. Fax: 0800 011 6758. Email: info@morrisons.co.uk</small></p>	